


PROP VDH&T DROP INLET
 STD DI-7B
 TYPE III GRATE
 A=4'- 4"
 B=3'- 0"

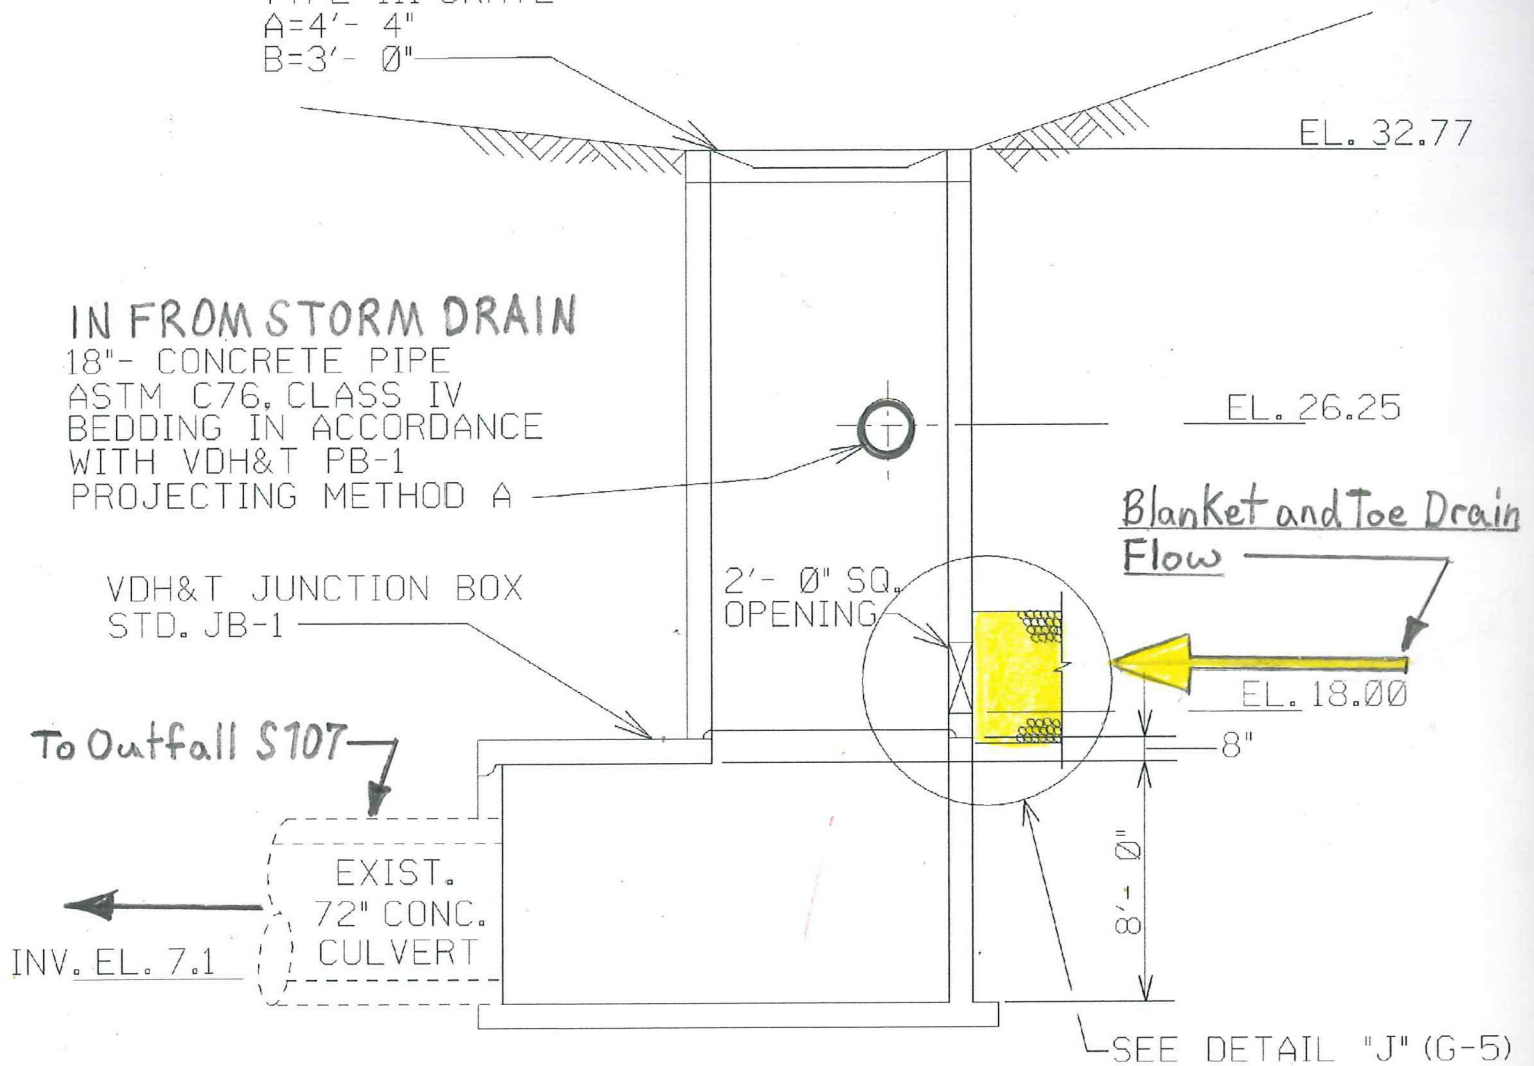

SECTION H - H (H-9)
 NTS

NOTES:

1. CONTRACTOR SHALL LOCATE AND UNEARTH EXISTING 72" DIA. CULVERT.
2. EXISTING CULVERT SHALL BE CLEANED OF MATERIAL AND MATERIAL SHALL BE DISPOSED OF IN AN APPROVED MANNER. EXISTING "CONNECTING MANHOLE" SHALL BE REMOVED. SEE DWG 715932-C-103
3. AFTER EXISTING CULVERT IS CLEANED IT, SHALL BE INSPECTED FOR ITS FULL LENGTH BY THE CONSTRUCTION REPRESENTATIVE AND DESIGN ENGINEER.